



**DN 12
spre M.Cluc**

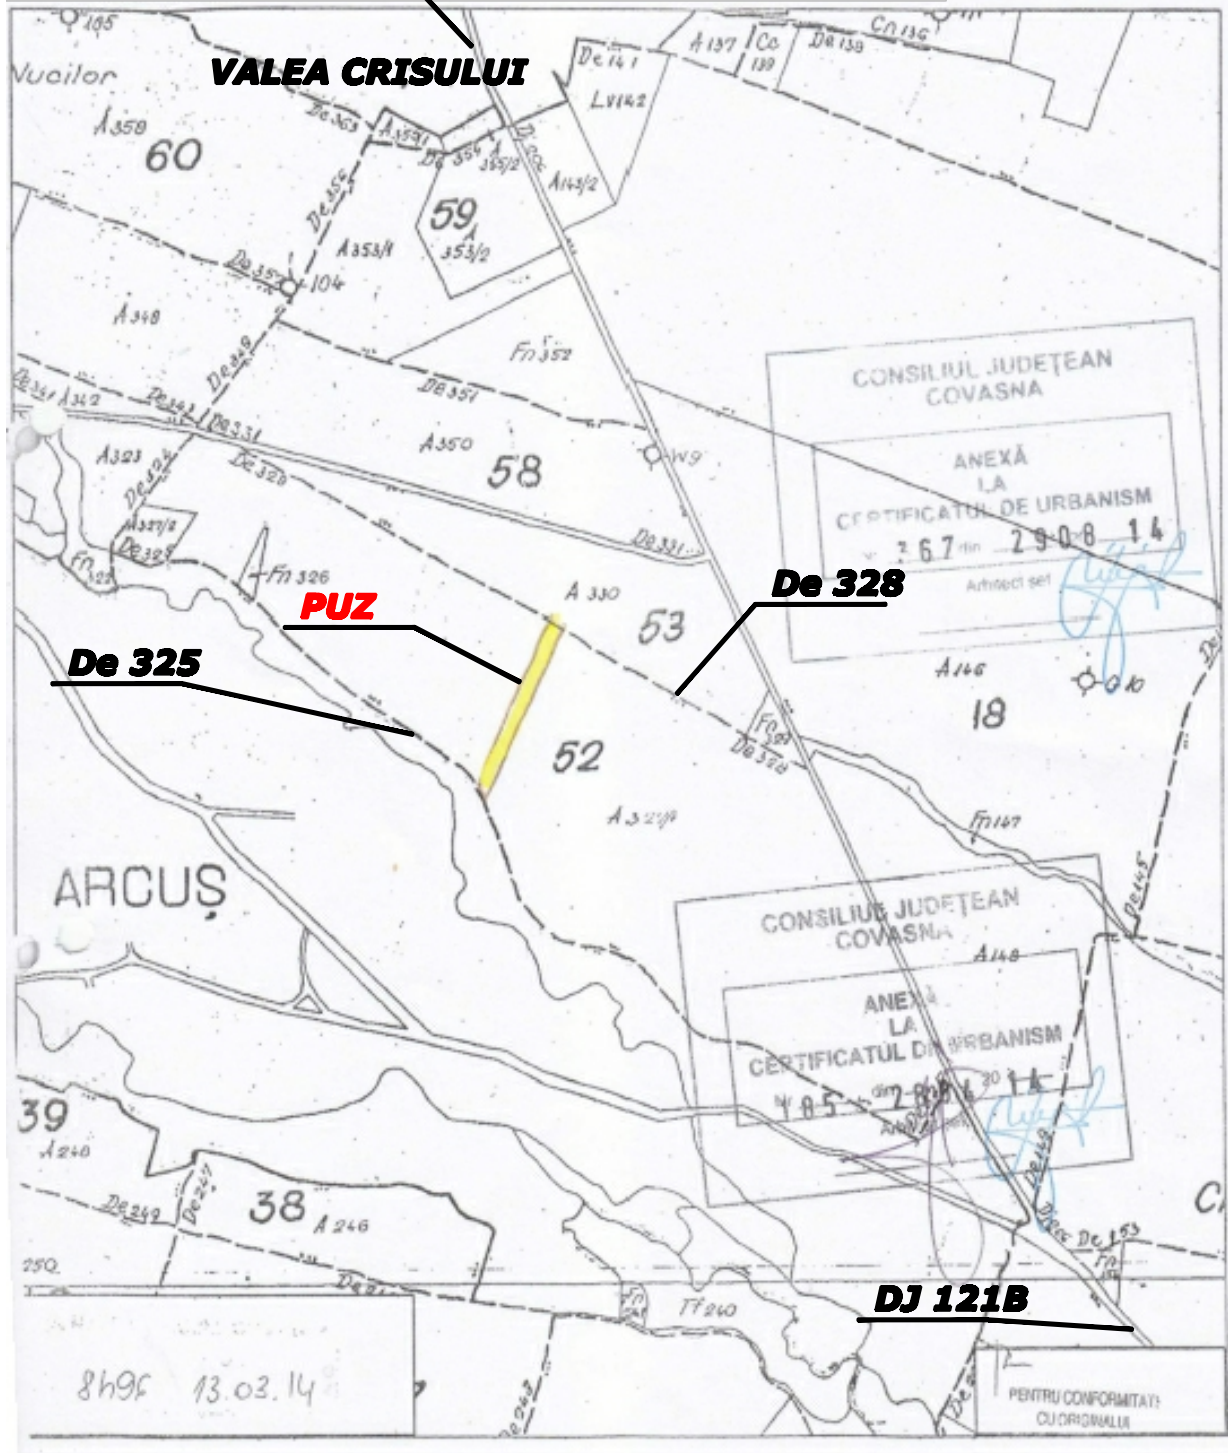

 <p>S.C. PROINVEST S.R.L. SF.GHEORGHE - str. N.JORGA - bloc.4/B/3 - Jud.COVASNA TEL.+FAX.:067-351399, E-MAIL:proinv@planet.ro</p>	DENUMIRE: PUZ LOCUINTE ZONA POZANA ARCUSULUI ARCUS		PR. NR. 7/2014
	BENEFICIAR NYSZTOR EMIL SI COPROPRIETARI	FAZA PUZ	
SEF PROIECT PROIECTAT	arh.NEMETH CSABA arh.NEMETH CSABA	TITLU PLANSA NR. PLANSA SCARA	PLAN DE SITUATIE INCADRARE A-02 F.S / A4
			DATA SEP.2014