

# URBANISTIC ZONAL


## COMUNA ARCUS

### ZONA DE CASE DE VACANTA

initiator : RETYI ODON

### PLAN DE INCADRARE IN ZONA

**P.U.Z.**

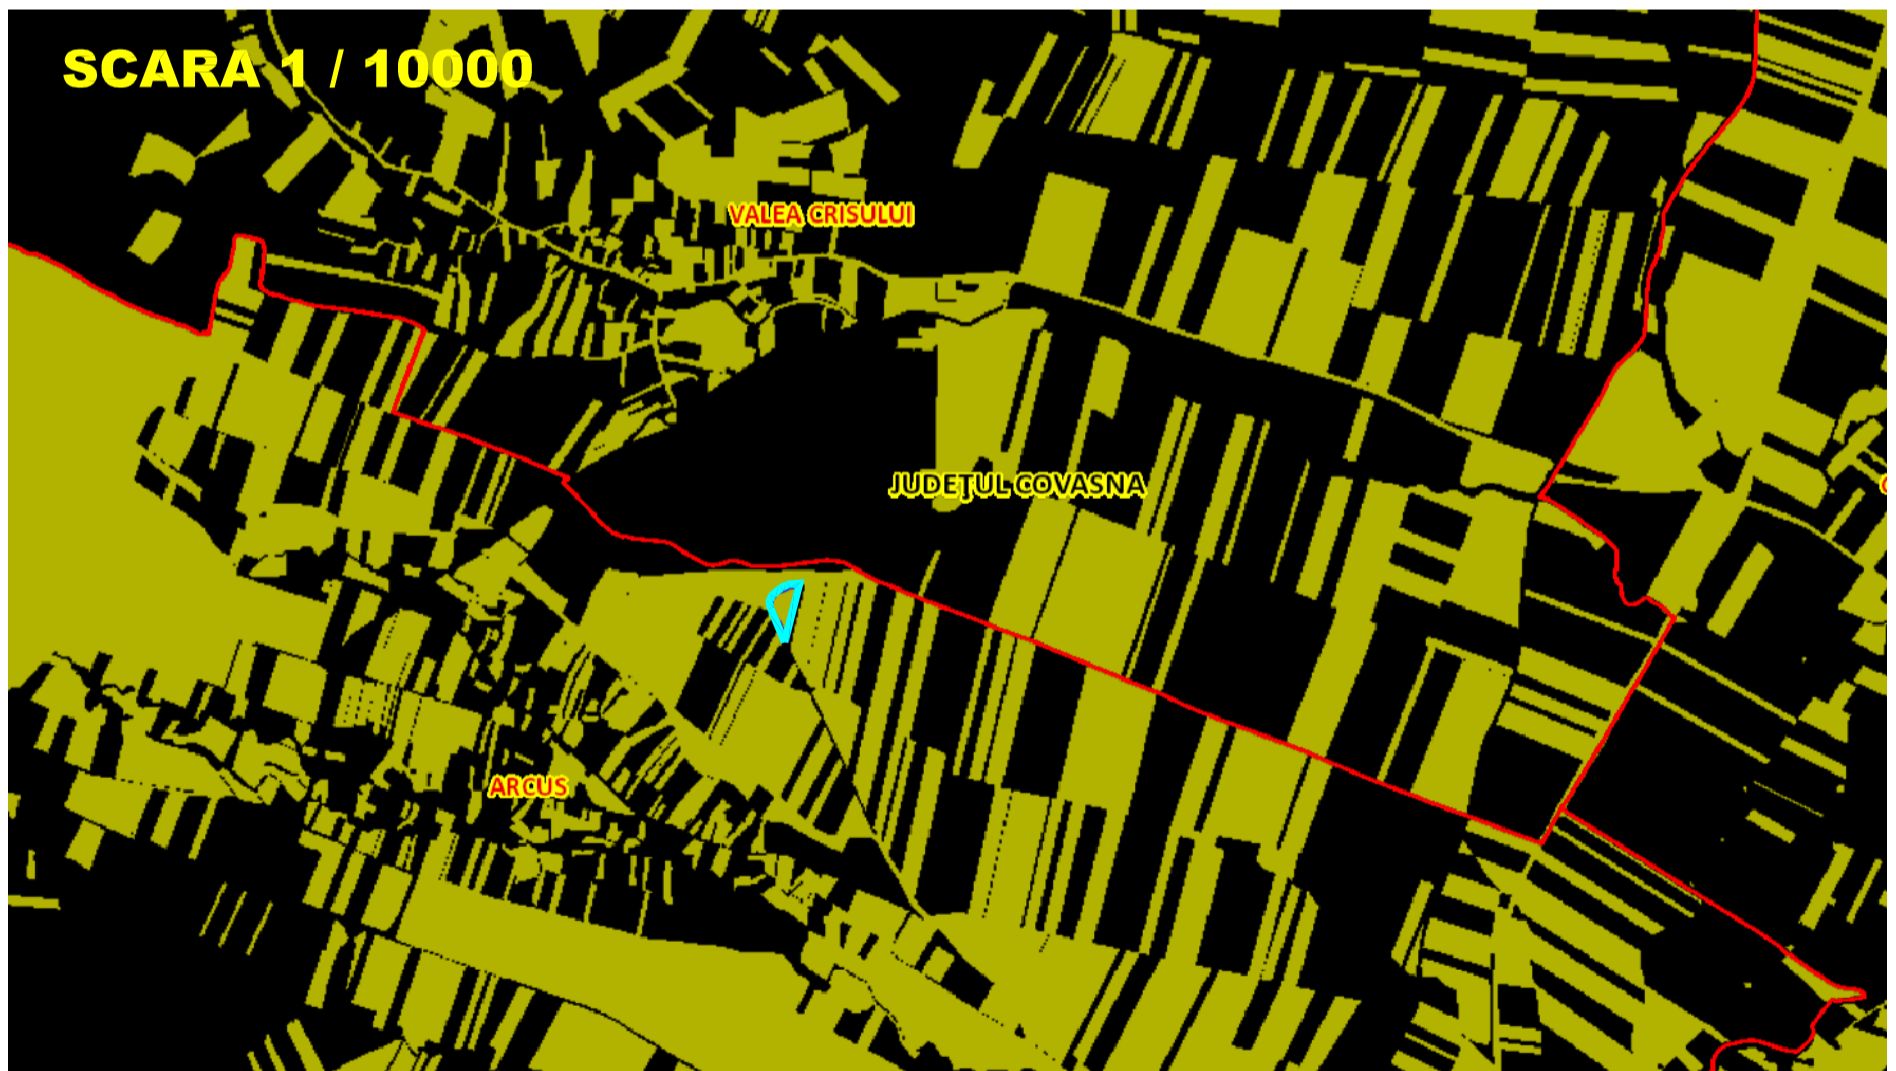

 **ZONA STUDIATA**

VERIFICATOR	NUME	SEMNATURA	CERINTA	REFERAT/EXPERTIZA NUMAR/DATA
BIROU INDIVIDUAL DE ARHITECTURA FLOREA STELA Sfântu Gheorghe strada Privighetorii nr. 26 tel : 0741128631 e-mail : stelaflorea.bia@gmail.com				<b>ZONA DE CASE DE VACANTA</b>
LOCALITATEA : COMUNA ARCUS, JUDEȚUL COVASNA				<b>PROIECT NR. 281 / 2023</b>
INITIATOR : RETYI ODON				<b>FAZA P.U.Z.</b>
TITLUL PLANSEI				1 / 3000, 1 / 10000
<b>PLAN DE INCADRARE IN ZONA</b>				<b>A - 01</b>
SEF PROIECT	ARH. FLOREA STELA			
PROIECTAT	ARH. FLOREA STELA			
REDACTAT	ARH. FLOREA STELA			