


PLAN TOPOGRAFIC A IMOBILELOR
ÎNSCRISE ÎN CF NR. 27320, 27321, 27322, 27323,

sistem de proiectie: STEREO '70
 scara 1:1000

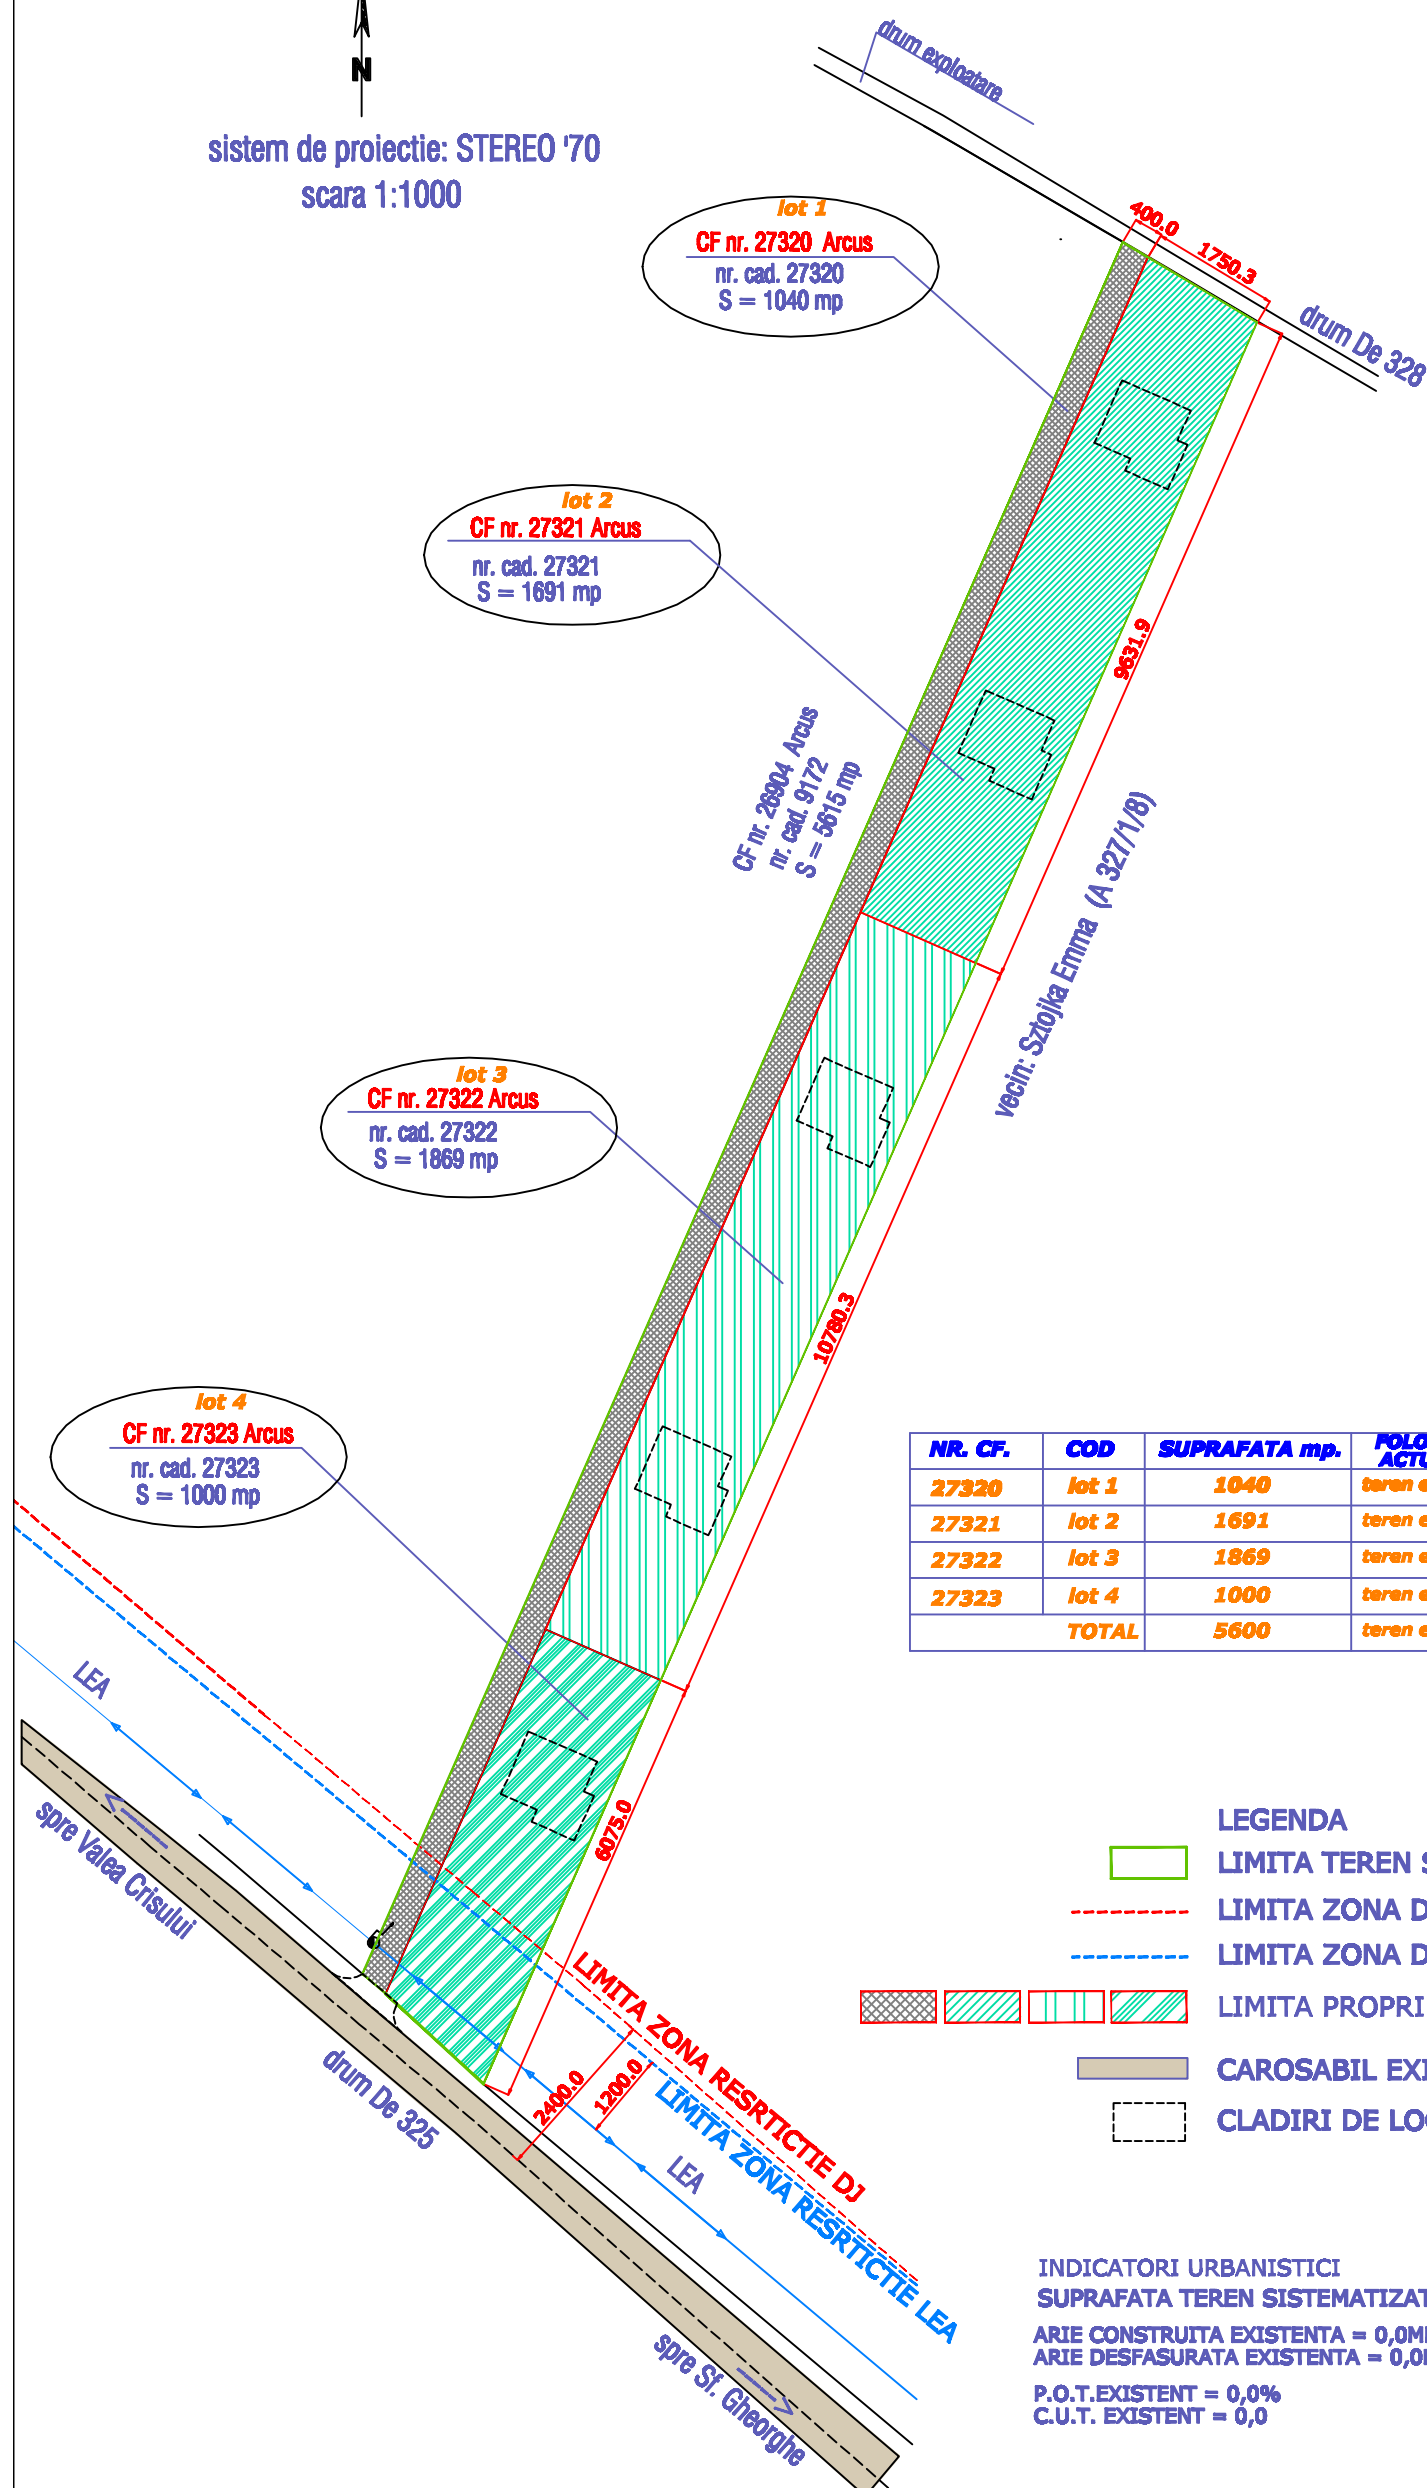

NR. CF.	COD	SUPRAFATA mp.	FOLOSINTA ACTUALA	FOLOSINTA PROPUASA	PROPRIETAR
27320	lot 1	1040	teren extravilan	teren curti constructii	CSAKI VILMOB NYISZTOR EMIL si sotie
27321	lot 2	1691	teren extravilan	teren curti constructii	CSAKI VILMOB
27322	lot 3	1869	teren extravilan	teren curti constructii	NYISZTOR EMIL si sotie
27323	lot 4	1000	teren extravilan	teren curti constructii	TOROK MATYAS
TOTAL		5600	teren extravilan	teren curti constructii	

LEGENDA

- LIMITA TEREN STUDIAT PUZ S=5.000MP.
- LIMITA ZONA DE RESTRICTIE FATA DE AX De 325
- LIMITA ZONA DE RESTRICTIE FATA DE LEA
- LIMITA PROPRIETATE
- CAROSABIL EXISTENT De 325
- CLADIRI DE LOCUIT SI SISTEME CAROSABILE PROPUSE

INDICATORI URBANISTICI
 SUPRAFATA TEREN SISTEMATIZAT = 5600 MP.
 ARIE CONSTRUITA EXISTENTA = 0,0MP.
 ARIE DESFASURATA EXISTENTA = 0,0MP.
 P.O.T.EXISTENT = 0,0%
 C.U.T. EXISTENT = 0,0

arh.NEMETH CSABA
 MEMBRU R.U.R.

S.C. PROINVEST S.R.L. <small>SF.GHEORGHE - str. ILIIONGA - bloc 4/B/3 - Jud.COVASNA TEL.+FAX.:067-351399, E-MAIL:proinv@planet.ro</small>		DENUMIRE: PUZ LOCUINTE ZONA POIANA ARCUSULUI ARCUS	PR. NR. 7/2014
		BENEFICIAR NYISZTOR EMIL SI COPROPRIETARI	FAZA PUZ
SEF PROIECT arh.NEMETH CSABA	TITLU PLANSA PLAN DE SITUATIE EXISTENT	NR. PLANSA A-02	DATA SEP.2014
PROIECTAT arh.NEMETH CSABA	SCARA 1:1000 /A3		