

# PLAN DE INCADRARE I PLAN URBANISTIC ZONAL APROBAT

# PLAN URBANISTIC ZONAL MODIFICATOR ZONA CASE DE VACANTA COMUNA ARCUS

**P.U.Z.**


## PLAN URBANISTIC ZONAL

ZONA PENSUNE AGRO - TURISTICA  
COMUNA ARCUS

REGLEMENTARI URBANISTICE ZONIFICARE  
SCARA 1/1000

C.F. 23743 Arcus T 99 P783/4 S = 1,78 ha  
Fuzi Xenia Ildiko, Molnar Zsuzsanna, Hajnal Attila

- obiective propuse**
1. pensune agro-turistica
  2. pavilioane de gradina (Milegoria)
  3. acces carosabil, parcaje
  4. trotuar
  5. spatiu de intoarcere auto
  6. livada
  7. sere de legume si flori
  8. teren de tenis
  9. gradina de plante ornament.
  10. spatii verdi amenajate

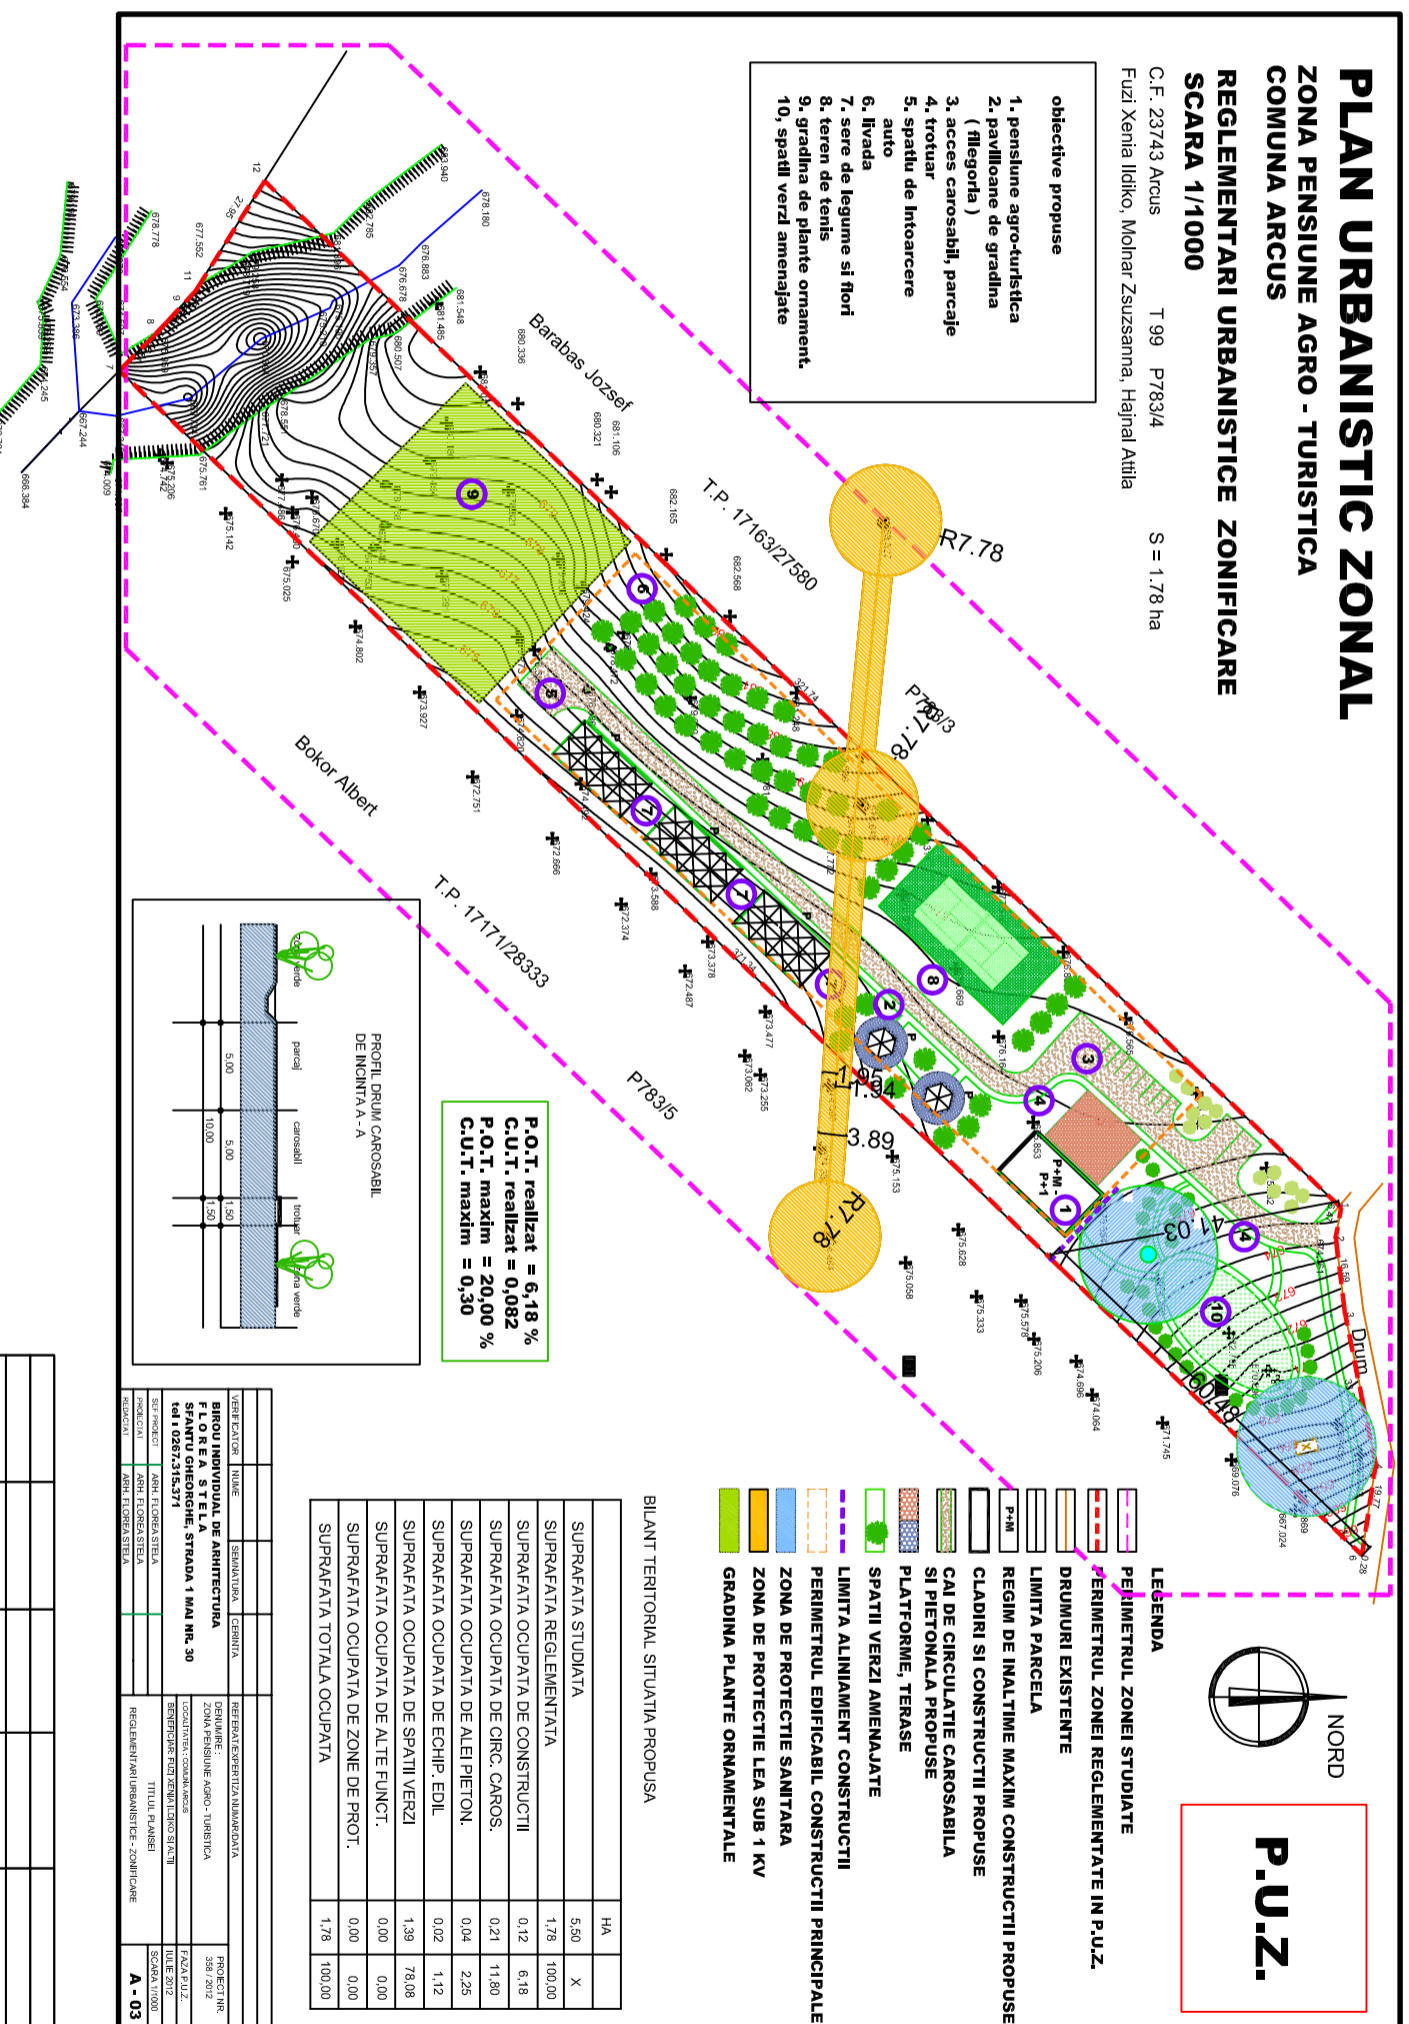

**SE PROPUNE MODIFICAREA INTREGII SUPRAFETE CUPRINSE IN PLAN URBANISTIC ZONAL APROBAT = 1,78 ha**

VERIFICATOR	NUME	SEMANATURA	CERINTA	REFERAT/EXPERTIZA NUMAR/DATA
BIROU INDIVIDUAL DE ARHITECTURA				
FLOREA STELA				
SF. GHEORGHE, strada Pdvgheloni nr. 26				
tel: 0741128611				
e-mail: steflflorea.bia@gmail.com				
SEF PROIECT	ARH. FLOREA STELA			
PROIECTAT	ARH. FLOREA STELA			
REDACTAT	ARH. FLOREA STELA			
LOCALITATEA : COMUNA ARCUS				PROIECT NR. 345 / 2025
INITIATORI : VLAD IOAN SI VLAD ILDIKO				FAZA P.U.Z. MOD.
TITLUL PLANSEI				FEBRUARIE 2026
PLAN DE INCADRARE IN PLAN URBANISTIC ZONAL APROBAT				SCARA 1/1000
				<b>A - 0.1</b>